

ALL PLANS TO BE READ AND CO-ORDINATED IN  
CONJUNCTION WITH ALL OTHER PROFESSIONAL  
CONSULTANTS DRAWINGS

[illegible][illegible]

All materials, fittings, etc. specified on the drawings under a trade name, catalogue number or reference, must be exactly as described. Any other product of equal quality may be used subject to the Architect's written approval.

All building works to be of a higher quality as per Architect's approval above the building industry's accepted average.

Client



Implementing Agent




discipline: ARCHITECTURE -  
WORKING DRAWINGS

project:


MKHONDO COMMUNITY HEALTH CLINIC  
ON ERF NO: 1827 ETHANDAKUKHANYA

drawing title:  
SECTION C-C, SOUTH WEST ELEVATION  
AND NORTH EAST ELEVATIONS


ref.no:	N10/09/08	designed by:	A.MACAMO
scale:	AS INDICATED	drawn by:	A. MACAMO
date:	06/05/2022	checked by:	K.MANGALA
type:	CHC (CLINIC)		
drawing no.			

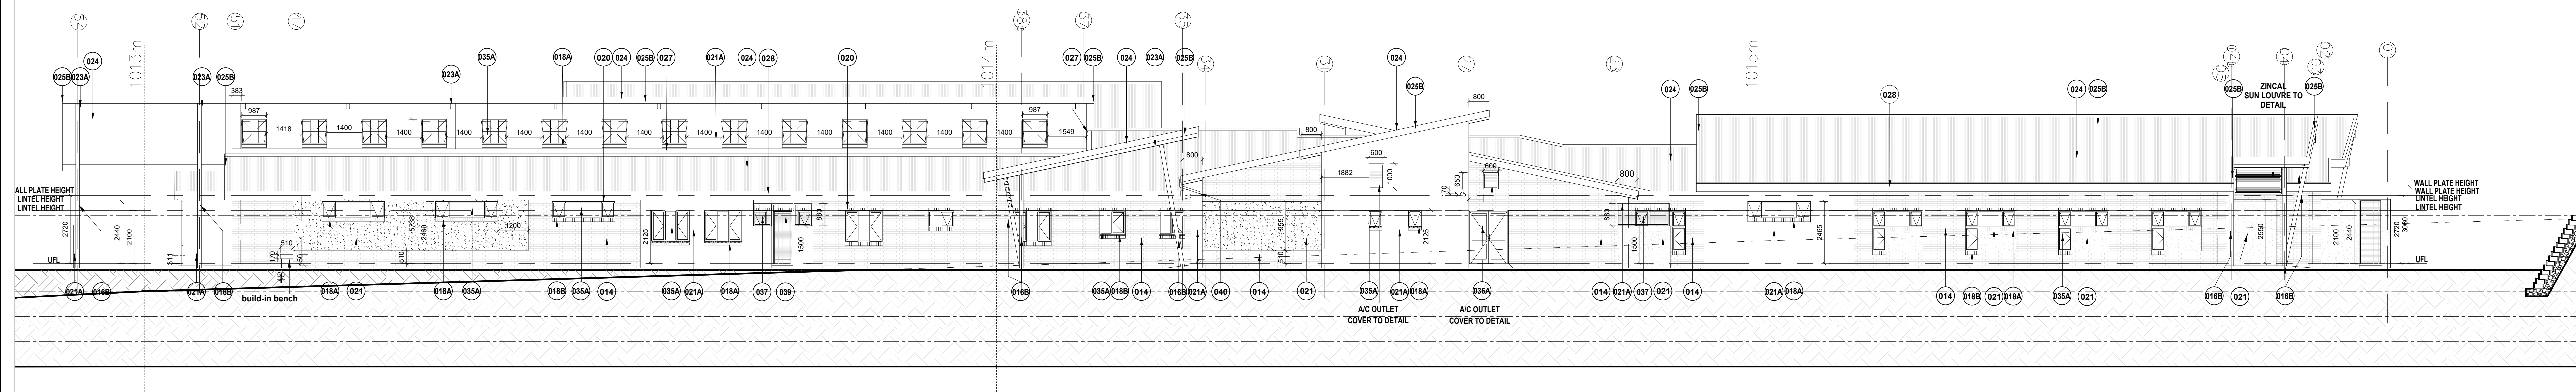

NORTH-EAST ELEVATION  
Scale 1:100

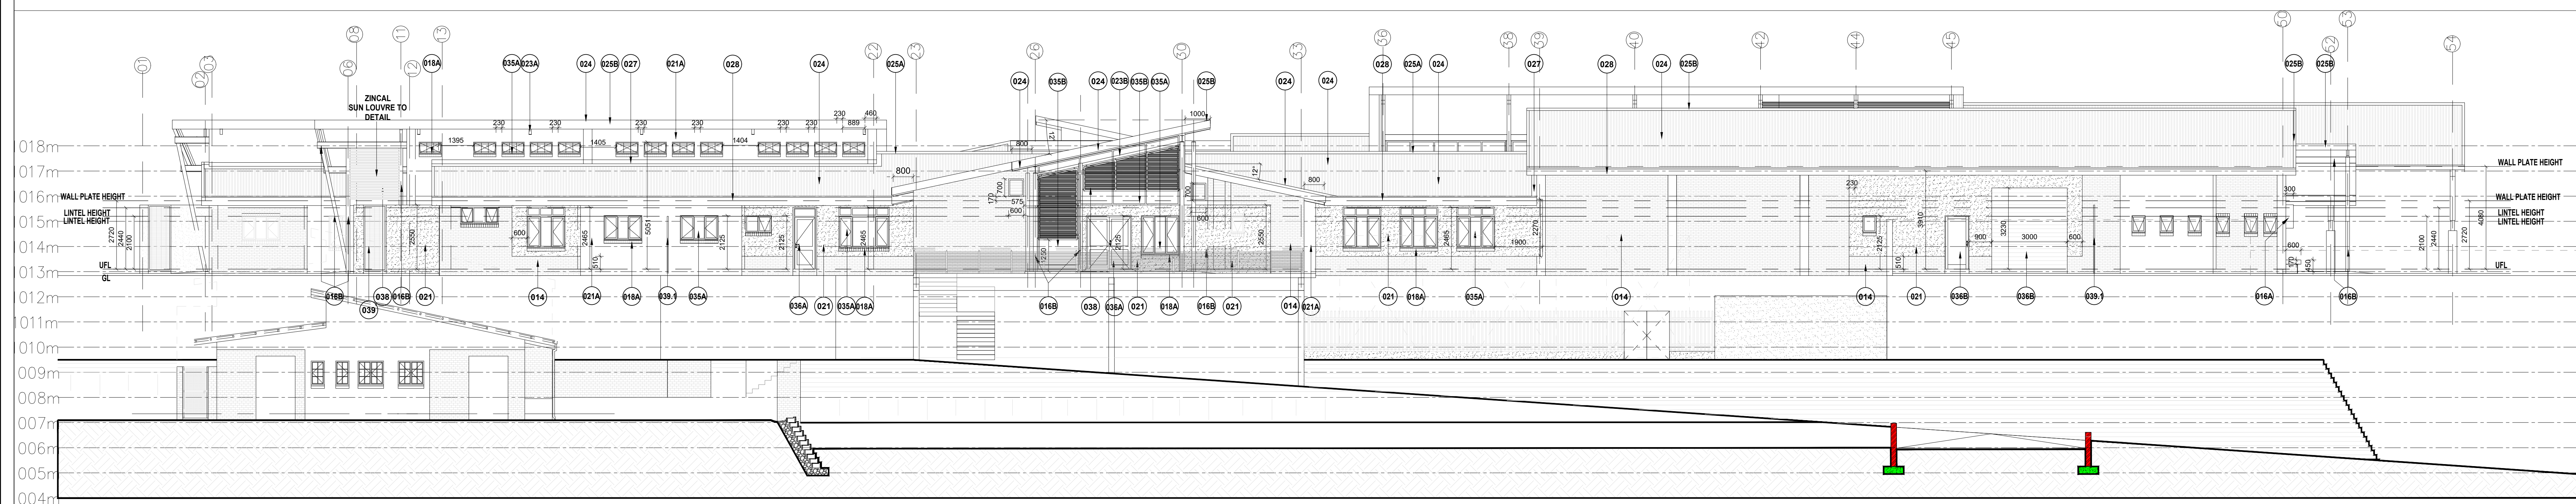

SOUTH—WEST ELEVATION  
Scale 1:100

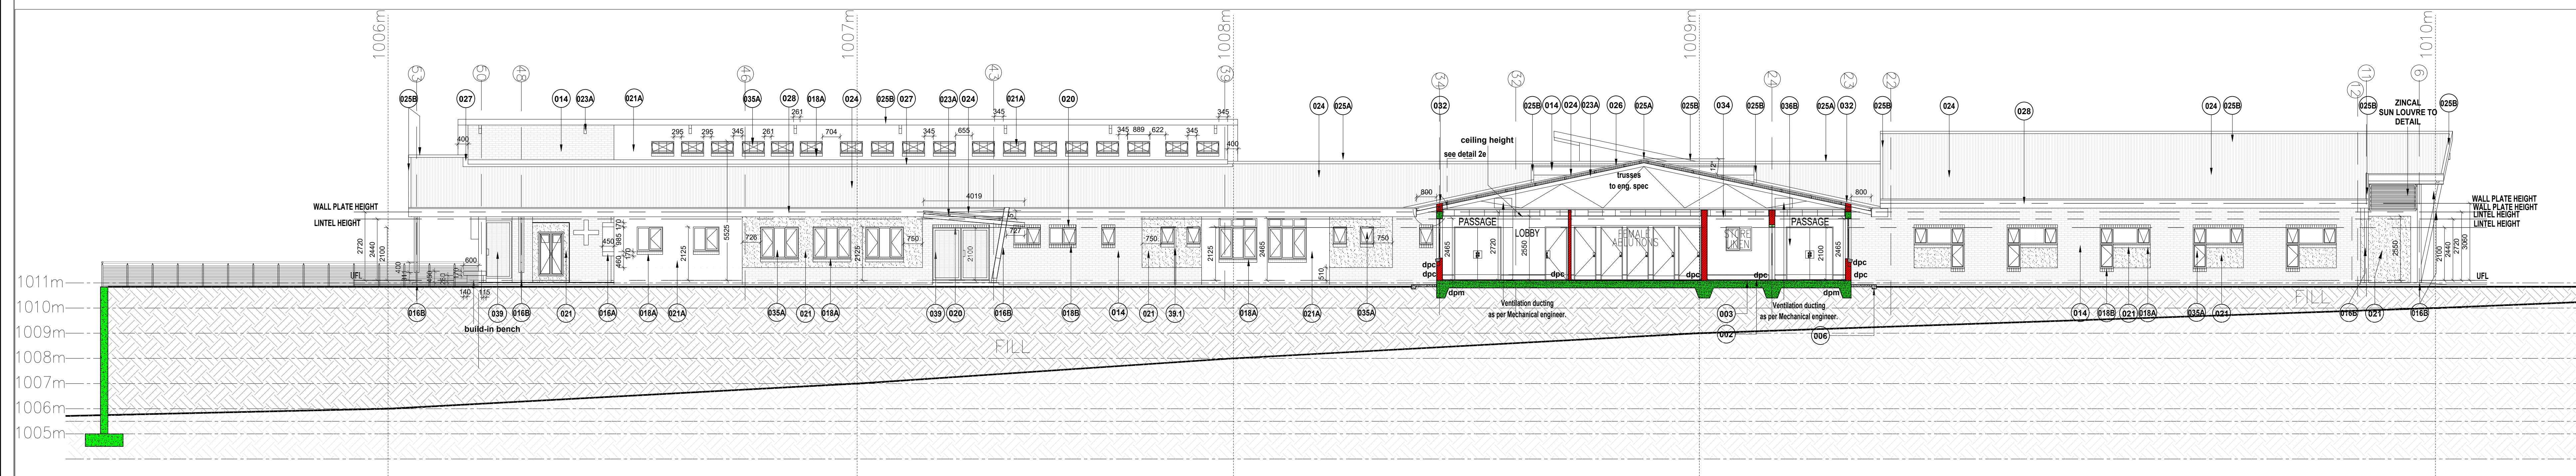

SECTION C-C  
Scale 1:100