


**FLOOR PLAN**  
**Sale 1:100**

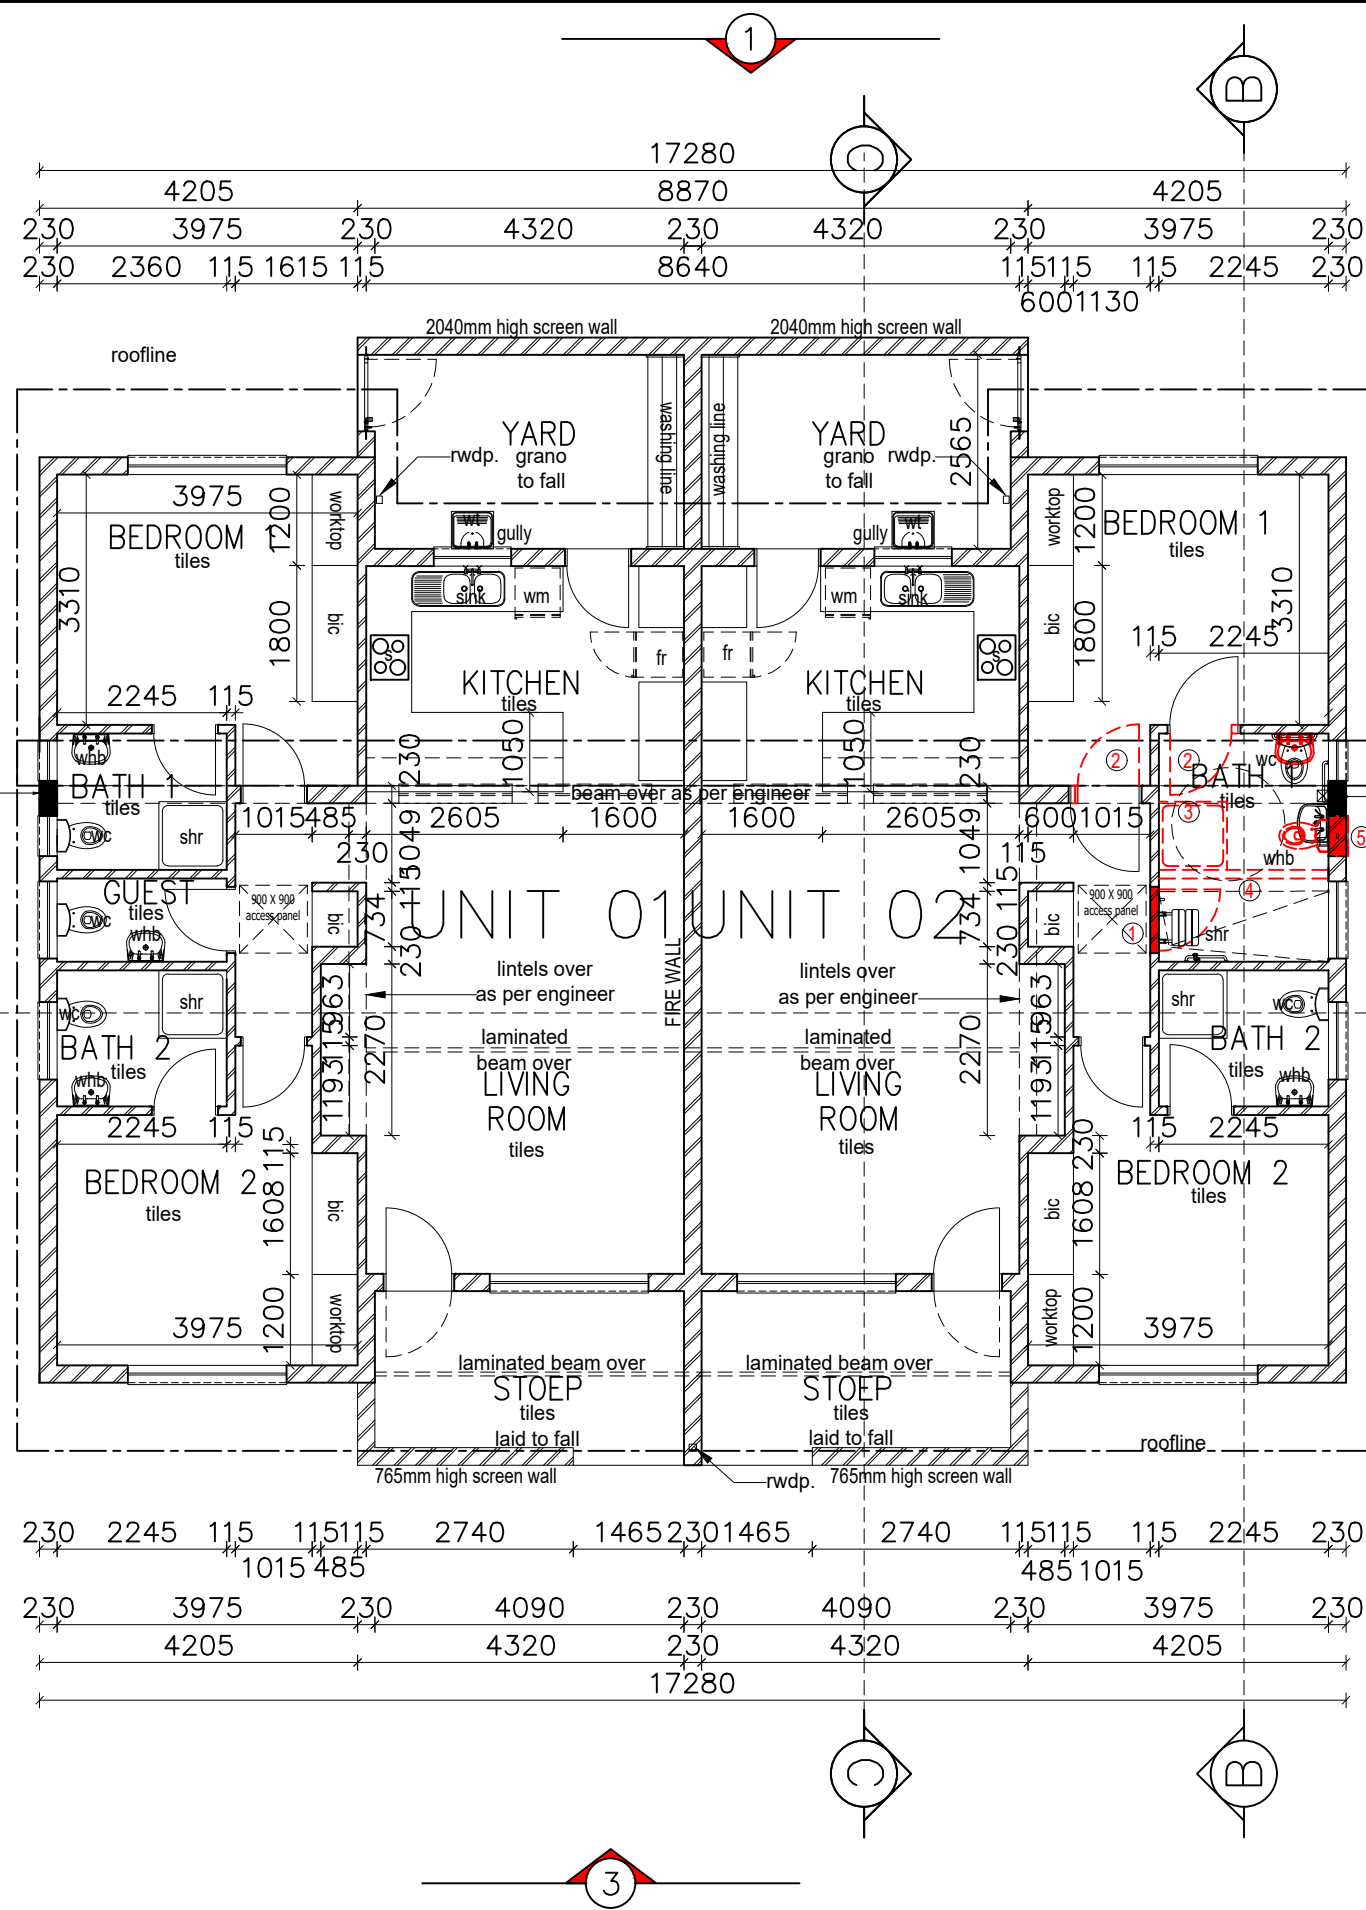

**DEMOLITION NOTES**

1. REMOVE EXISTING DOOR FRAME, BRICK UP AND MAKE GOOD.
2. REMOVE EXISTING DOOR FRAME AND INSTALL NEW DOOR FRAME AND 900MM DOOR PANE OPENING.
3. SHOWER TRAY NOT TO BE INSTALLED.
4. DEMOLISH EXISTING WALL AND MAKE GOOD.
5. REMOVE EXISTING WINDOW FRAME AND BRICK UP AND MAKE GOOD.

AREA UNIT 01	
HOUSE	86.6m <sup>2</sup>
YARD	10.5m <sup>2</sup>
STOEP	8.5m <sup>2</sup>
TOTAL	105.6m <sup>2</sup>
AREA UNIT 02	
HOUSE	86.6m <sup>2</sup>
YARD	10.5m <sup>2</sup>
STOEP	8.5m <sup>2</sup>
TOTAL	105.6m <sup>2</sup>
TOTAL AREA	211.2m <sup>2</sup>

THE IMPLEMENTATION ARCHITECT TAKES THE FULL RESPONSIBILITY FOR THE IMPLEMENTATION AND EXECUTION OF THESE DRAWINGS.

ALL PLANS TO BE READ AND CO-ORDINATED IN CONJUNCTION WITH ALL OTHER PROFESSIONAL CONSULTANTS DRAWINGS

REV. NO	DATE	REVISION	P.W.D.
		ISSUED FOR Tender	

NAME	DEPARTMENT	DATE	SIGNATURE

All materials, fittings, etc. specified on the drawings under a trade name, catalogue number or reference, must be exactly as described. Any other product of equal quality may be used subject to the Architect's written approval. All building works to be of a higher quality as per Architect's approval above the building industry's accepted average.



Implementing Agent:



discipline: ARCHITECTURE – WORKING DRAWINGS  
project: MKHONDO COMMUNITY HEALTH CLINIC  
ERF NO: 1827 ETHANDAKUKHANYA  
2 BEDROOM STAFF  
HOUSING UNIT FOR MPUMALANGA CLINICS

drawing title: FLOOR PLAN

ref.no: N10/09/08 designed by: A.MACAMO  
scale: AS INDICATED drawn by: A.MACAMO  
date: 05/04/2022 checked by: K.MANGALA  
type: CHC (CLINIC)  
drawing no. N10/09/08/ WD-003