




SEE DRAWING WD-670 FOR SECTION AND ELEVATION SPECIFICATIONS

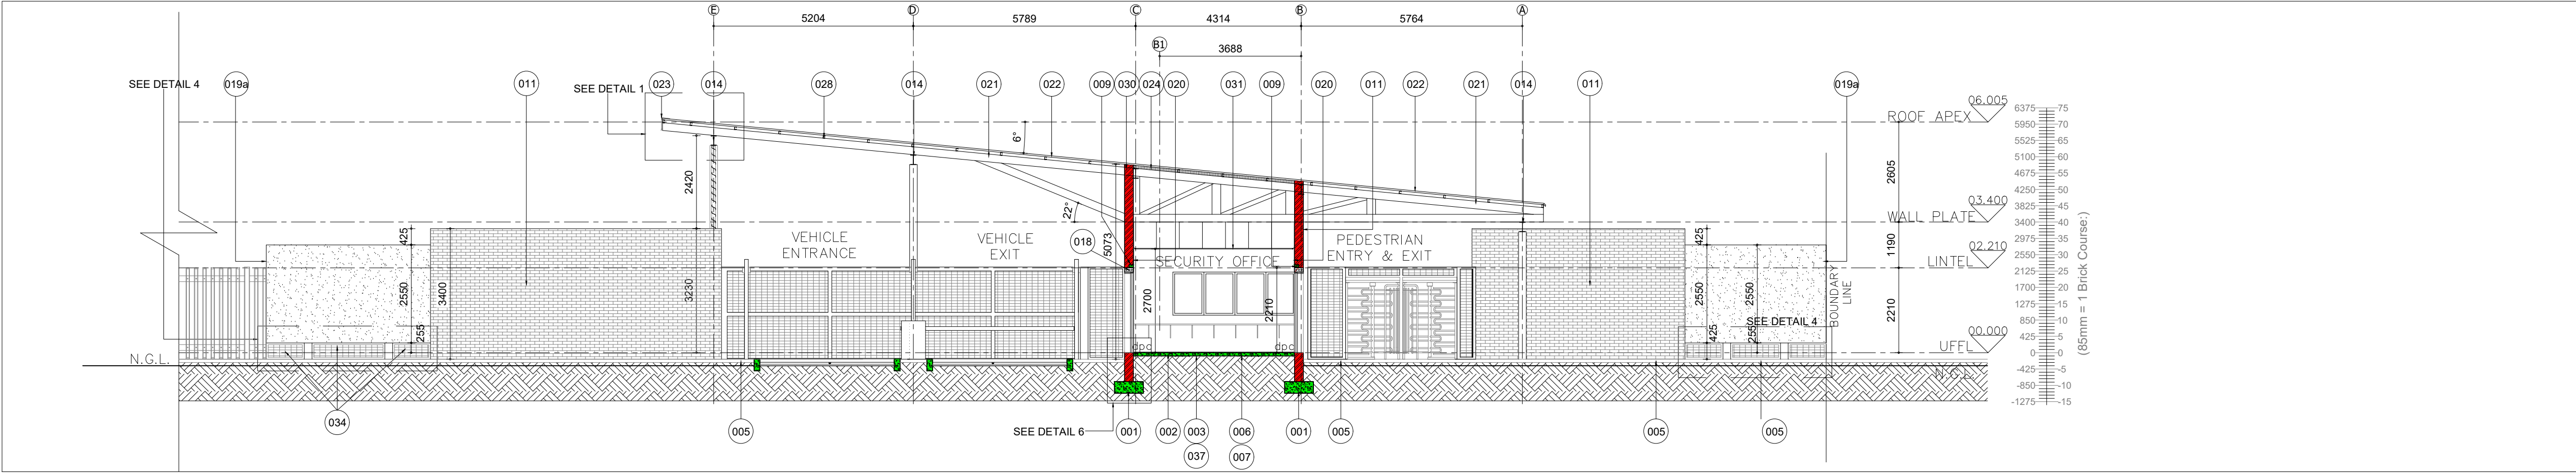


SECTION A-A  
SCALE 1:100

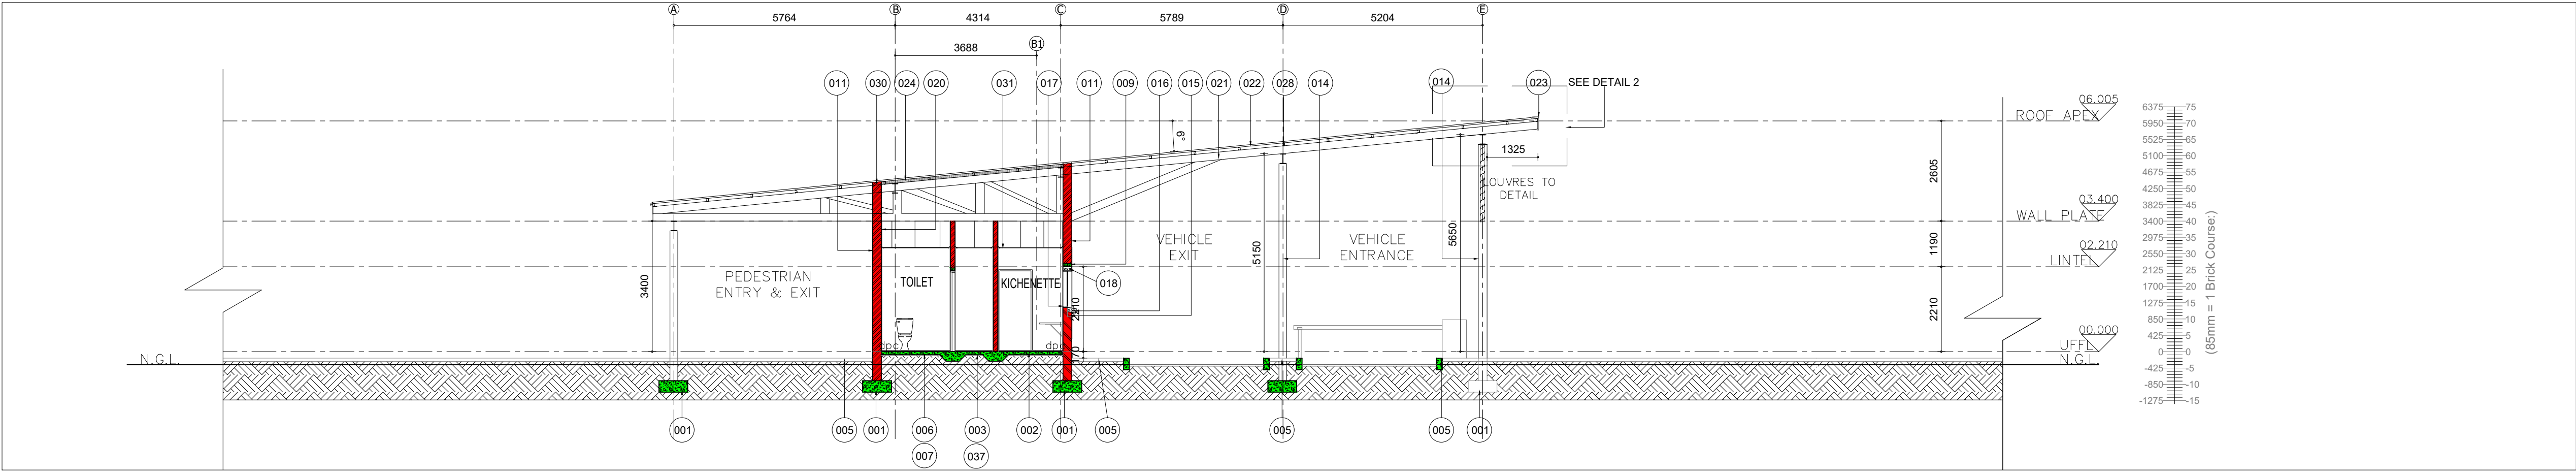


SECTION B-B  
SCALE 1:100

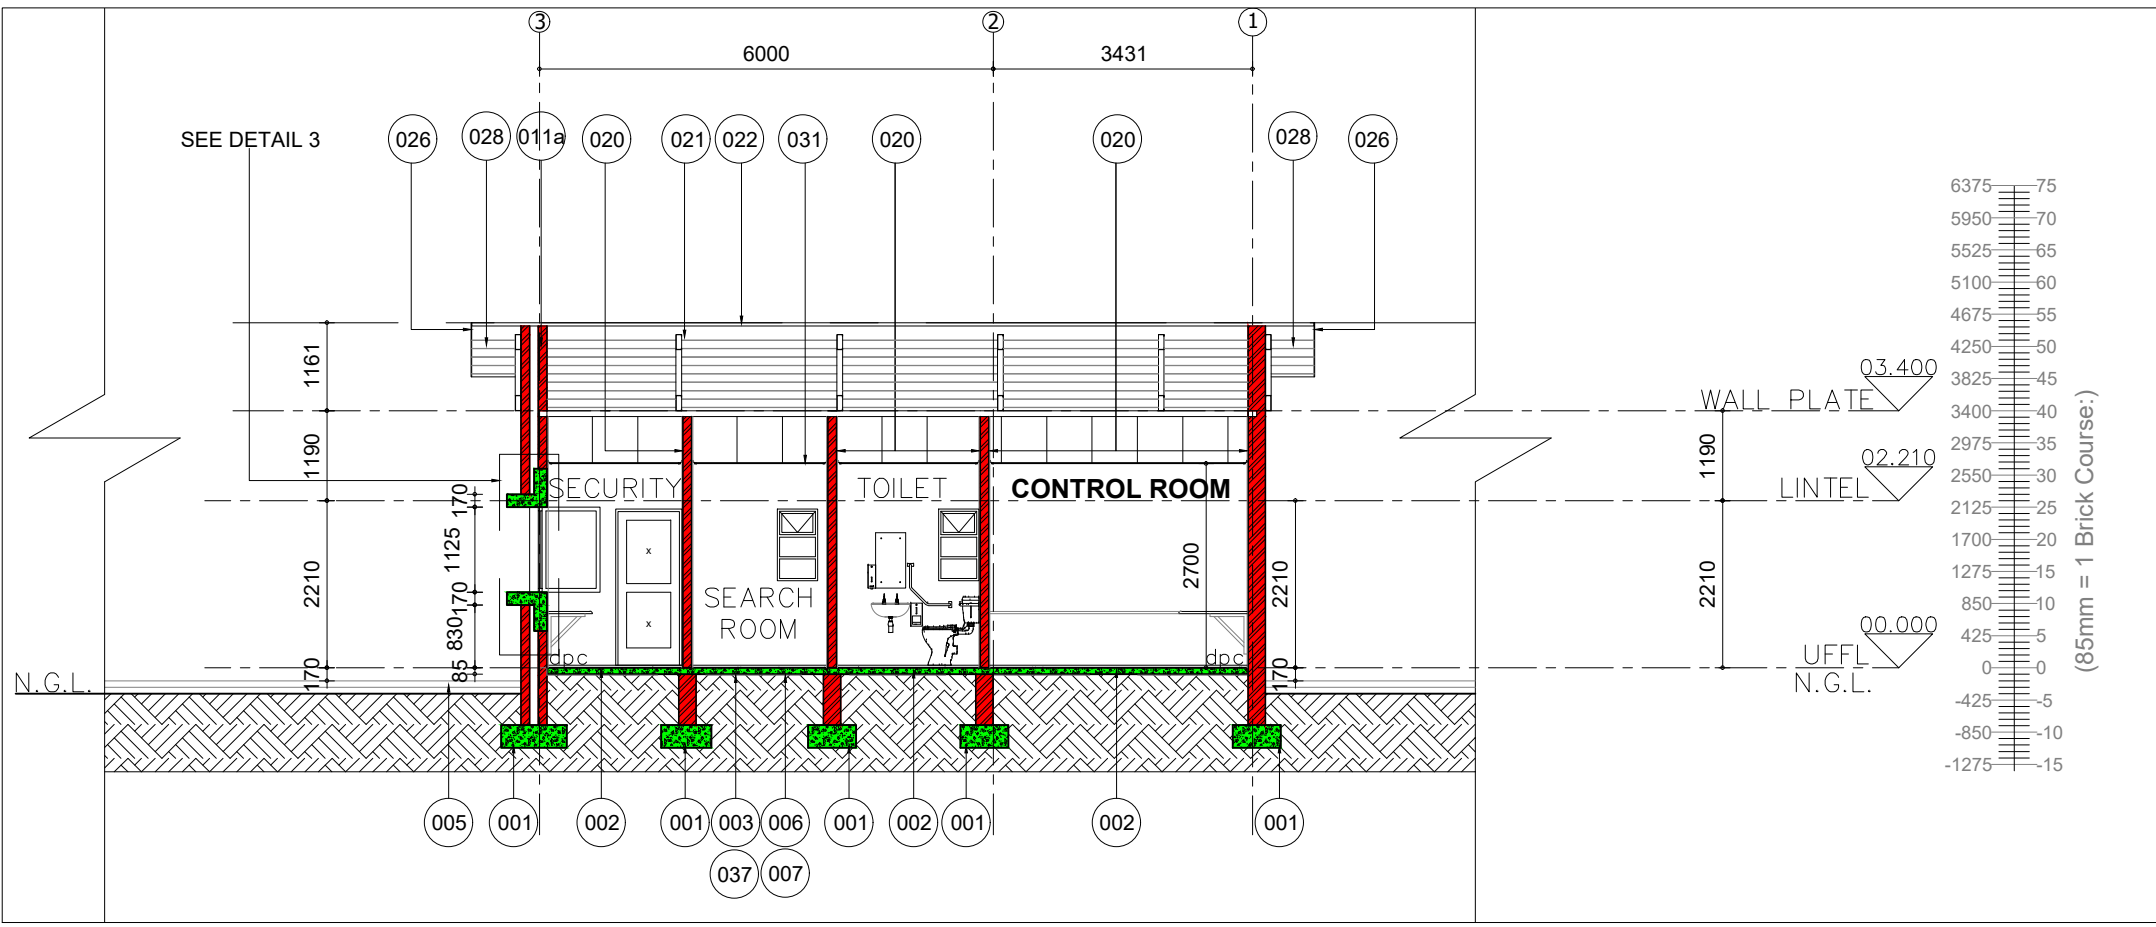

SECTION C-C  
SCALE 1:100

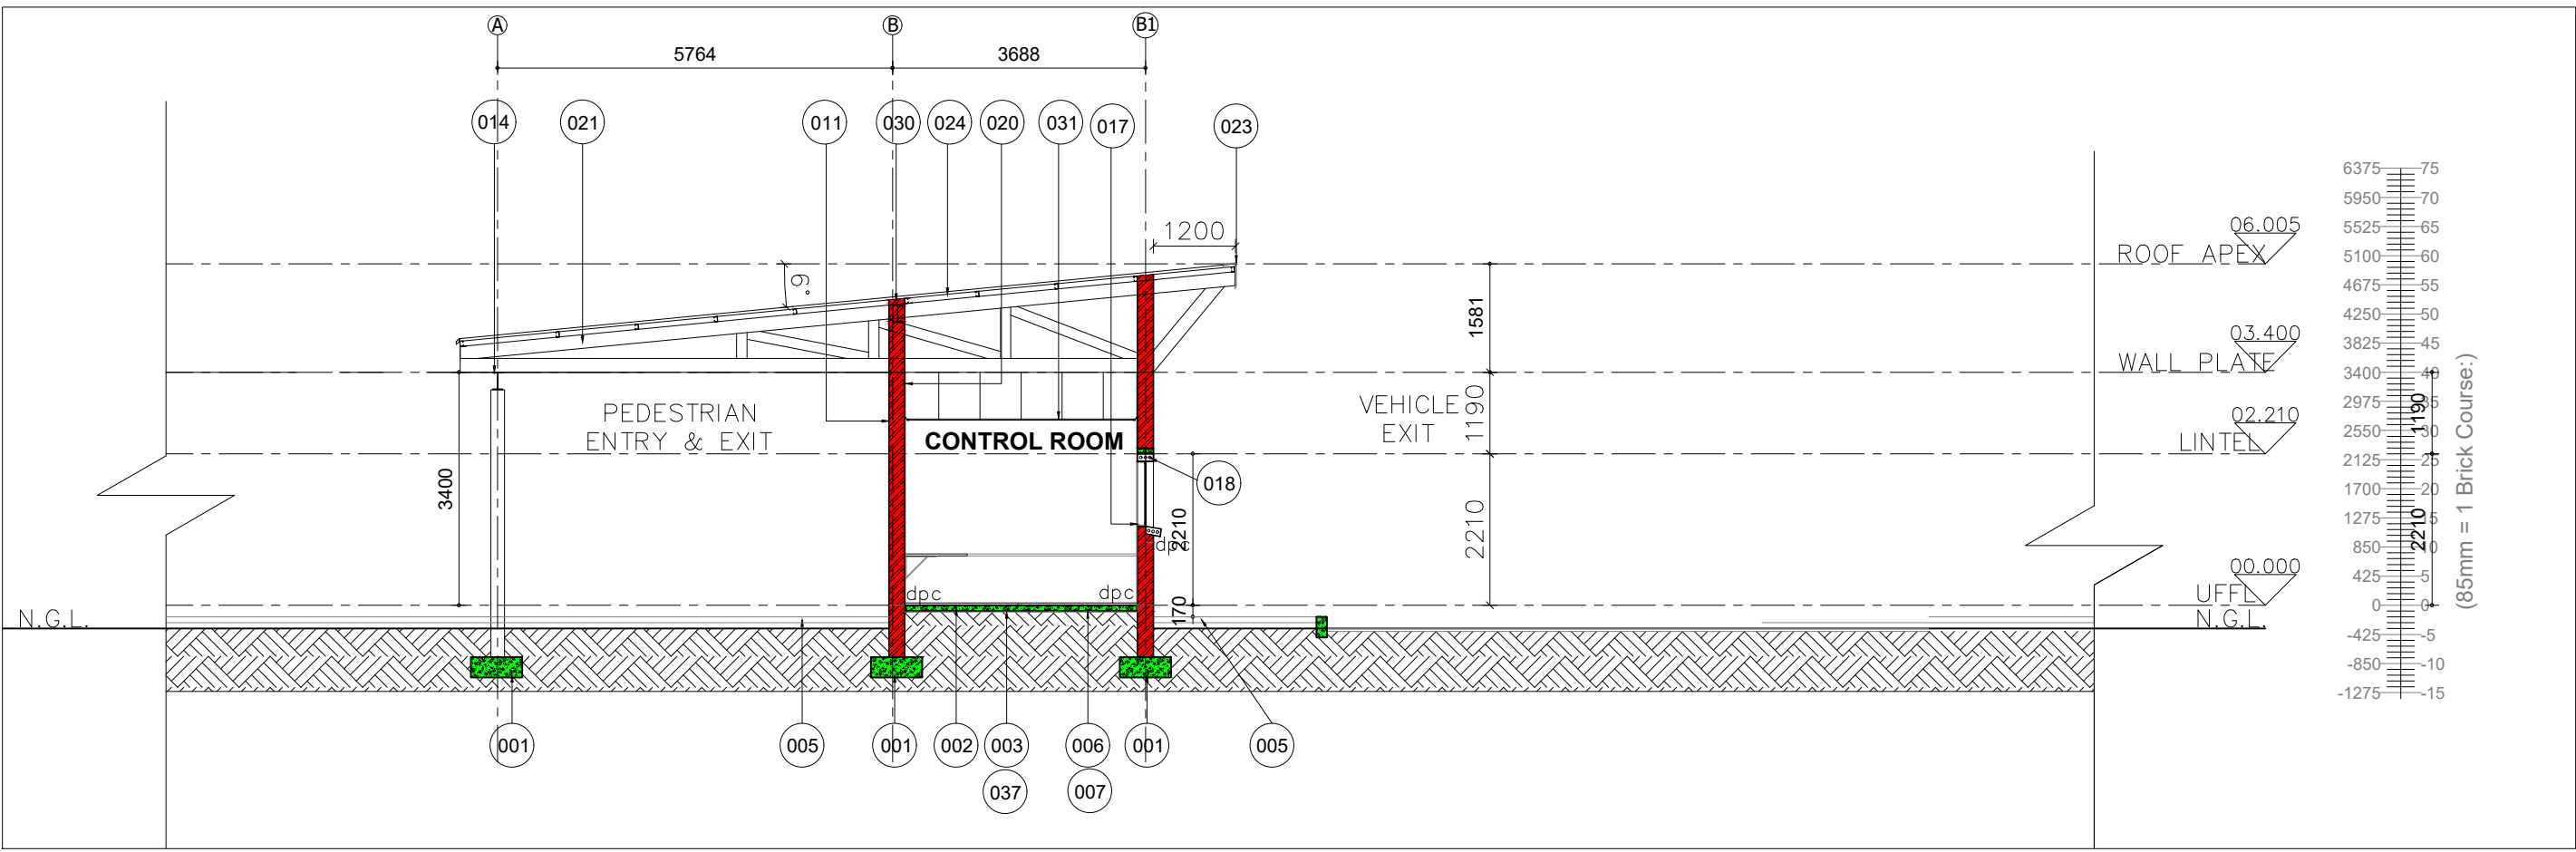

SECTION D-D  
SCALE 1:100

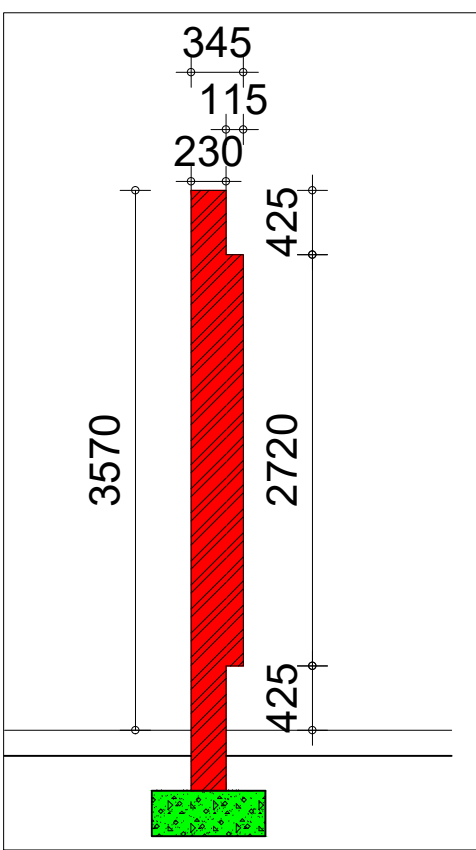

SECTION 1  
SIGNAGE WALL  
SCALE 1:50

NOTE:  
STRIP OR RAFT FOUNDATION AND SURFACE  
BED TO ENGINEERS SPECIFICATION AS  
DETERMINED BY RELEVANT SITE CONDITIONS.

NOTE:  
PLATFORM LEVELS ACCORDING TO ENGINEERS  
SPECIFICATION & EARTHWORKS PLANS AS  
DETERMINED BY RELEVANT SITE CONDITIONS.

NGL TO BE ADJUSTED ACCORDING TO SITE SPECIFICS.

THE IMPLEMENTATION ARCHITECT TAKES THE FULL  
RESPONSIBILITY FOR THE IMPLEMENTATION AND  
EXECUTION OF THESE DRAWINGS.

ALL PLANS TO BE READ AND CO-ORDINATED IN  
CONJUNCTION WITH ALL OTHER PROFESSIONAL  
CONSULTANTS DRAWINGS

REV. NO	DATE	REVISION	P.W.D.
		ISSUED FOR TENDER	

NAME	DEPARTMENT	DATE	SIGNATURE

All materials, fittings, etc. specified on the  
drawings under a trade name, catalogue number  
or reference, must be exactly as described.  
Any other product of equal quality may be used  
subject to the Architect's written approval.  
All building works to be of a higher quality  
as per Architect's approval above the building  
industry's accepted average.



Implementing Agent:

consultant:

CONSULTIUM  
ARCHITECTS & URBAN DESIGNERS

discipline:  
ARCHITECTURE -  
WORKING DRAWINGS

service:  
MKHONDO COMMUNITY HEALTH CLINIC  
ERF NO: 1827 ETHANDAKUKHANYA

drawing title:

GUARD HOUSE  
SECTIONS

ref.no: N10/09/08

designed by: A.MACAMO

scale: AS INDICATED

drawn by: A.MACAMO

date: 05/04/2022

checked by: K.MANGALA

type: CHC (CLINIC)

drawing no. N10/09/08/ WD-GH 005