




SECTION CC
Scale 1:100

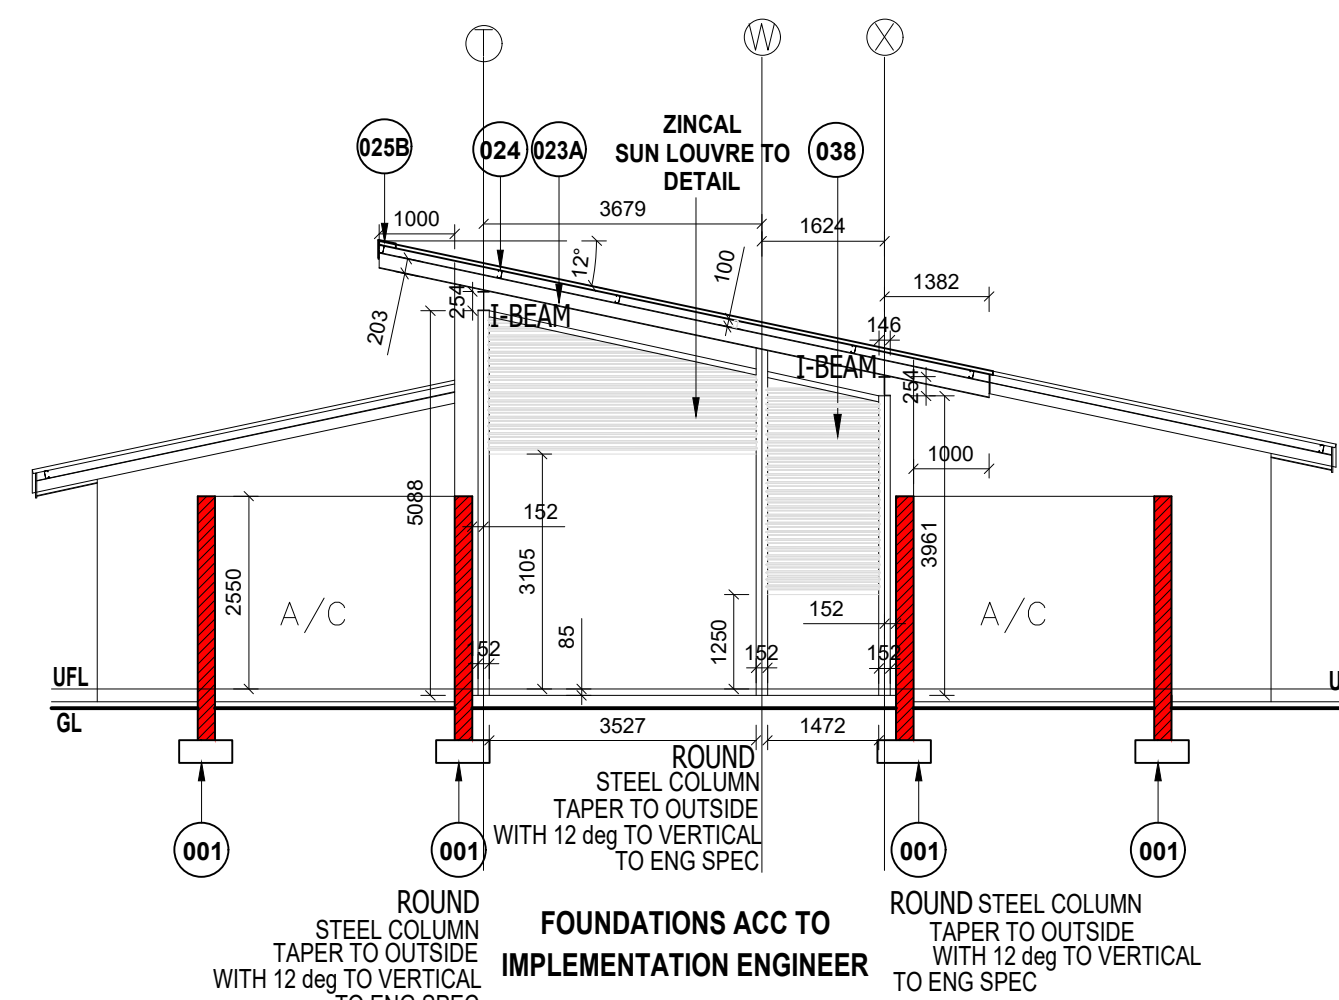


SECTION JJ
Scale 1:100

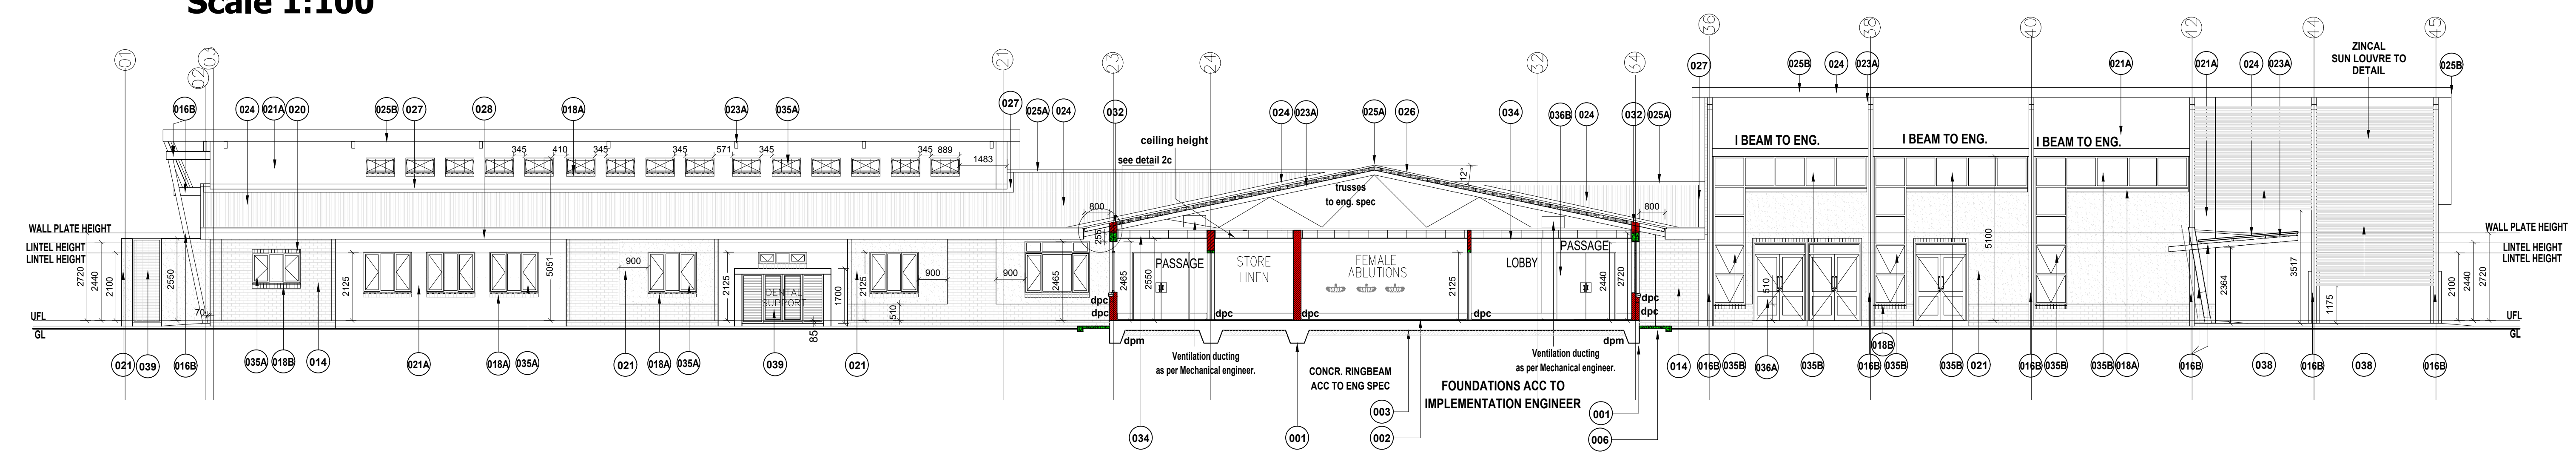


SECTION DD
Scale 1:100

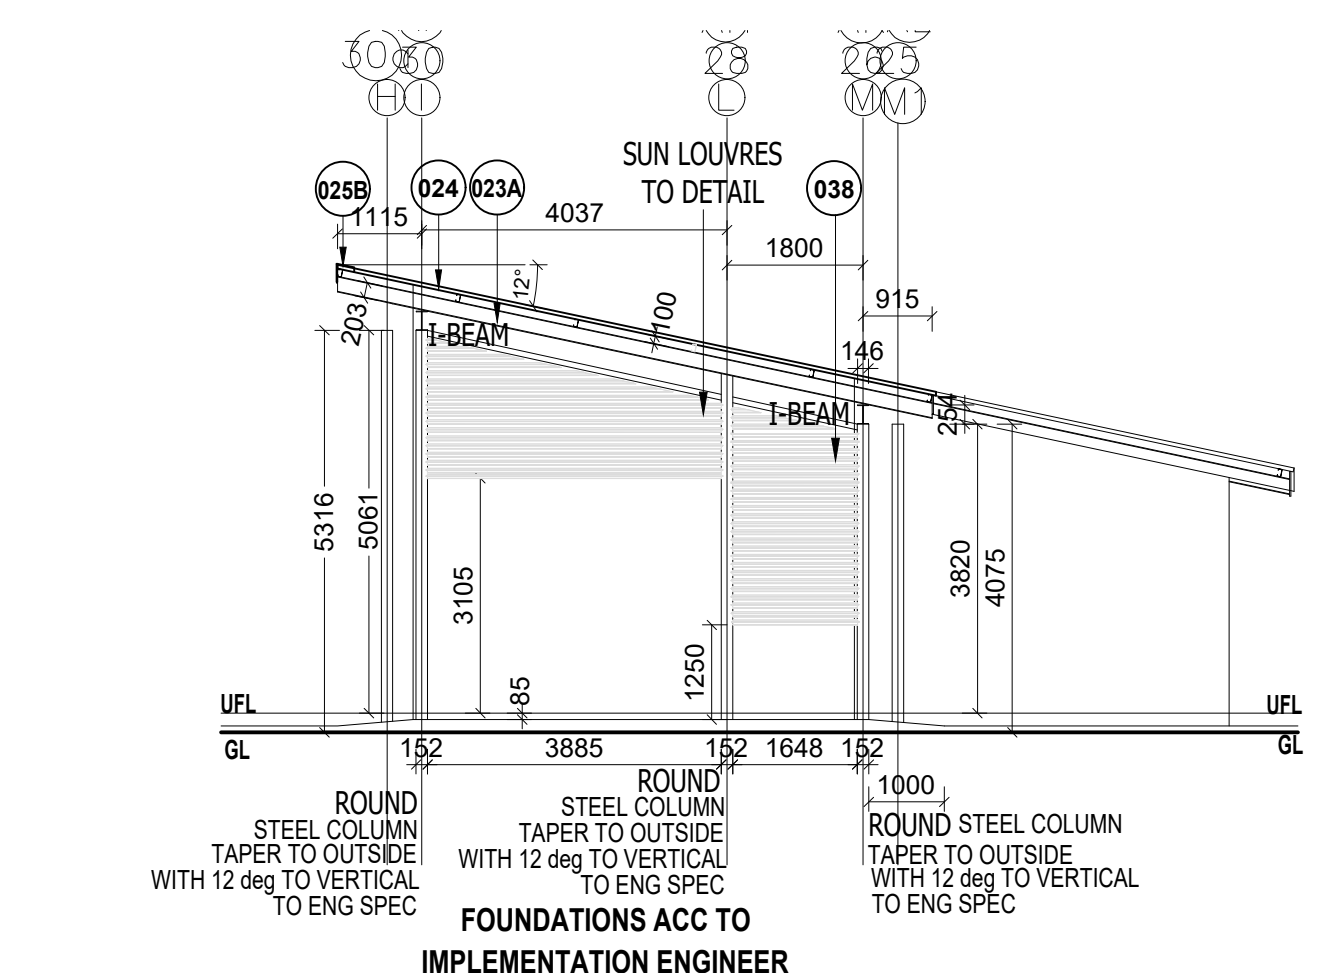


SECTION II
Scale 1:100

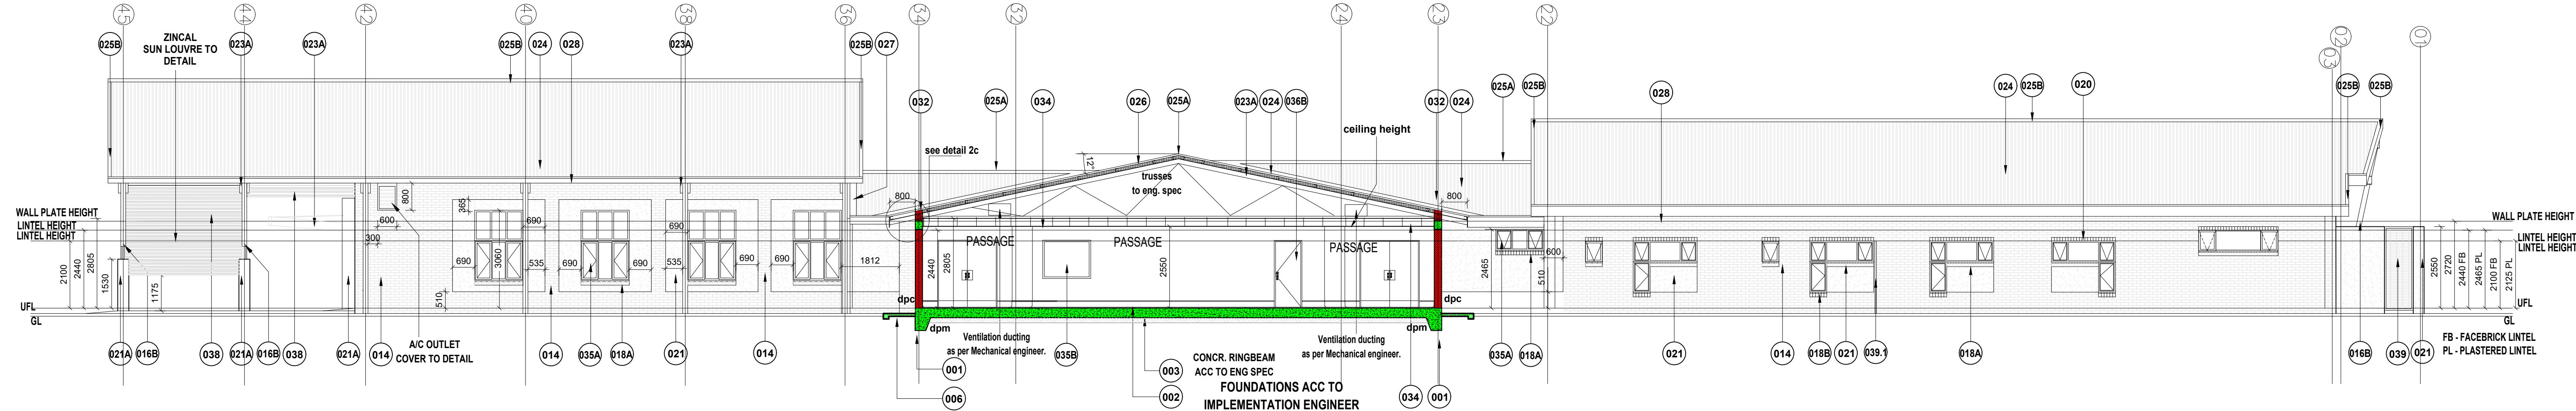


SECTION EE
Scale 1:100

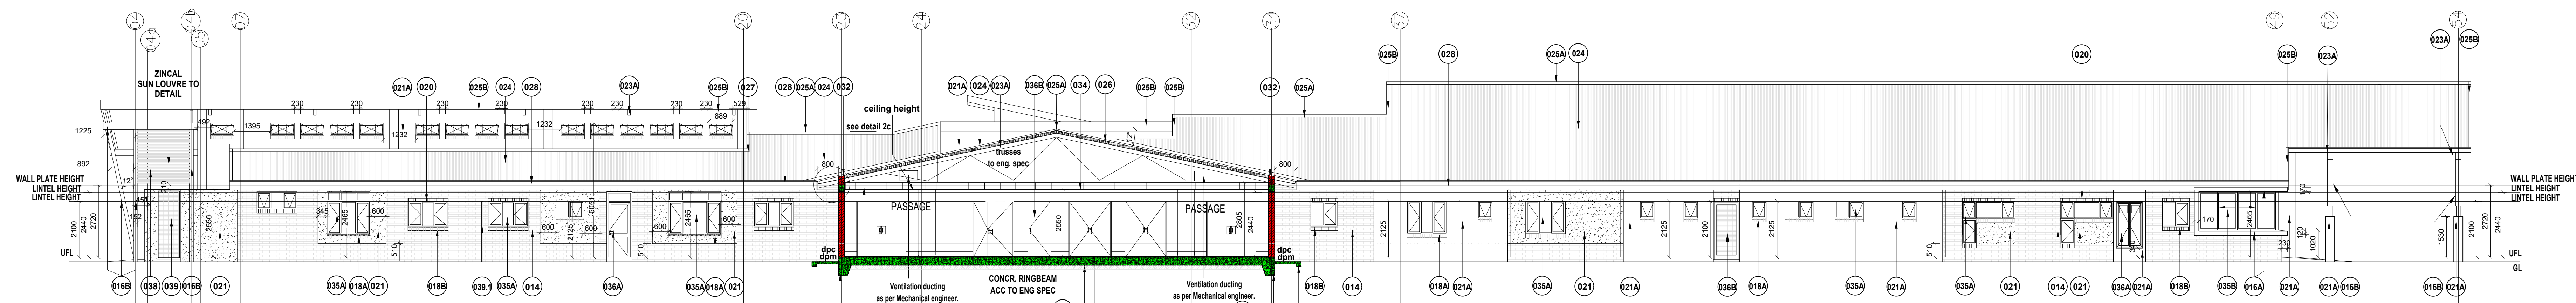

SECTION FF
Scale 1:100

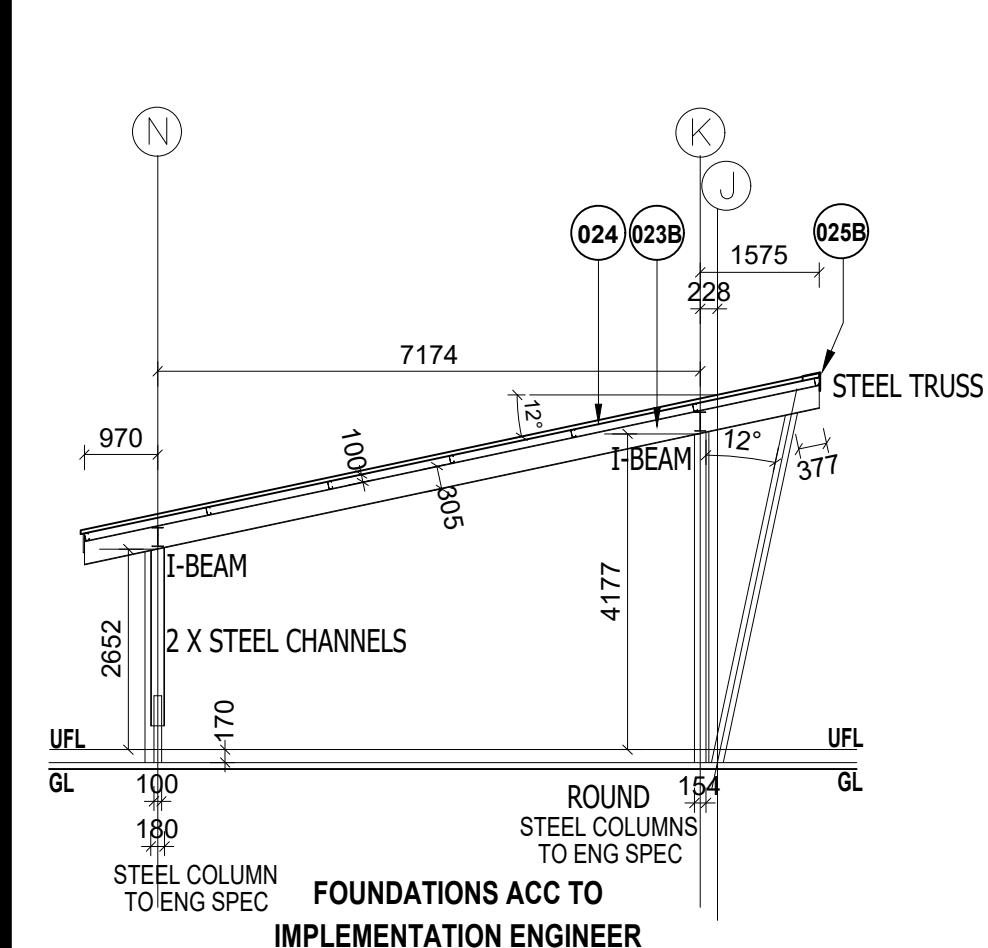

SECTION LL
Scale 1:100

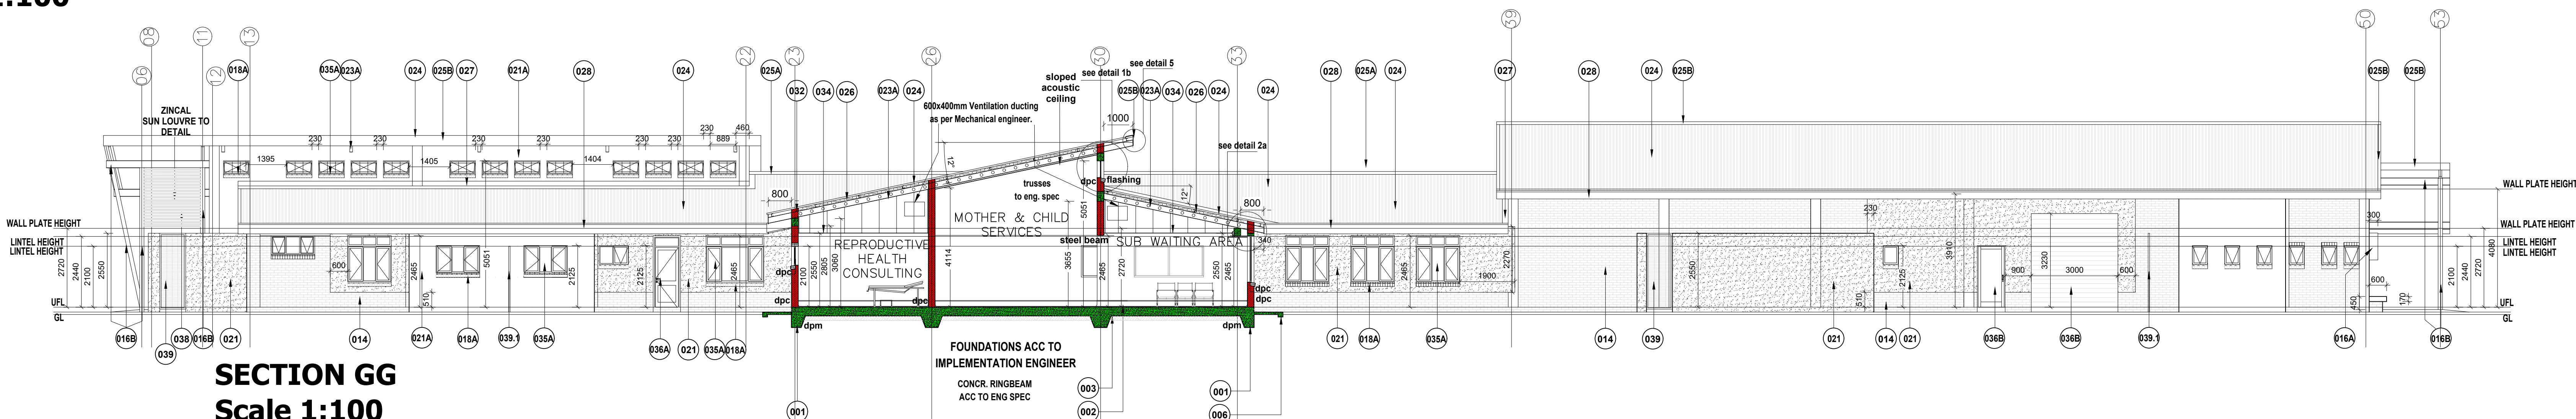

SECTION GG
Scale 1:100

SEE DRAWING /WD-200 FOR GENERAL SPECIFICATIONS : SECTIONS & ELEVATIONS

SECTIONS (3) ONLY

THE IMPLEMENTATION ARCHITECT TAKES THE FULL RESPONSIBILITY FOR THE IMPLEMENTATION AND EXECUTION OF THESE DRAWINGS.

ALL PLANS TO BE READ AND CO-ORDINATED IN CONJUNCTION WITH ALL OTHER PROFESSIONAL CONSULTANTS DRAWINGS

REV. NO. DATE REVISION P.W.D.

ISSUED FOR TENDER

NAME DEPARTMENT DATE SIGNATURE

All materials, fittings, etc. specified on the drawings under a trade name, catalogue number or reference, must be exactly as described. Any other product of equal quality may be used subject to the Architect's written approval. All building works to be of a higher quality as per Architect's approval above the building industry's accepted average.

Client:



Implementing Agent:

consultant:

CONSULTIUM
ARCHITECTS & URBAN DESIGNERS

discipline: **ARCHITECTURE - WORKING DRAWINGS**

project:

PROPOSED MKHONDO COMMUNITY HEALTH CLINIC
ERF NO: 1827 ETHANDAKUKHANYA

drawing title: **SECTIONS MAIN BUILDING**

ref. no: N10/09/08 designed by: A.MACAMO

scale: AS INDICATED drawn by: A.MACAMO

date: 06/05/2022 checked by: K.MANGALA

type: CHC (CLINIC)

drawing no. N10/09/08/ W-202